

INDICATES THE LOCATION OF
 HARD WIRED SMOKE ALARMS.
 TOTAL TO THIS FLOOR = 1


LOCATION OF MASONRY ARTICULATION
 JOINTS TO BE IN ACCORDANCE WITH
 ENGINEER'S DETAILS

FLOOR COVERINGS





FLOOR COVERINGS NOTED ON THE DRAWINGS ARE
 FOR THE PURPOSE OF THE ENERGY RATING
 ASSESSMENT. REFER TO BUILDERS SPECIFICATION
 FOR FLOOR COVERING INCLUDED IN THE CONTRACT

LEGEND

- BR BROOM CUPBOARD
- DH DOUBLE HUNG
- DW DISHWASHER SPACE
- FG FIXED GLASS
- FW FLOOR WASTE
- HP HOTPLATES
- HR HANDRAIL TO COMPLY WITH BCA
- MH CEILING ACCESS
- PA PANTRY
- REF REFRIGERATOR SPACE
- RH RANGEHOOD
- SD SLIDING DOOR
- SHR SHOWER
- SI SINK
- SP 100x4.0 SHS POST
- SW SLIDING WINDOW
- TP 90x90 CCA F7 TIMBER POSTS
- VB VANITY BASIN
- WC WATER CLOSET
- WO WALL OVEN SPACE

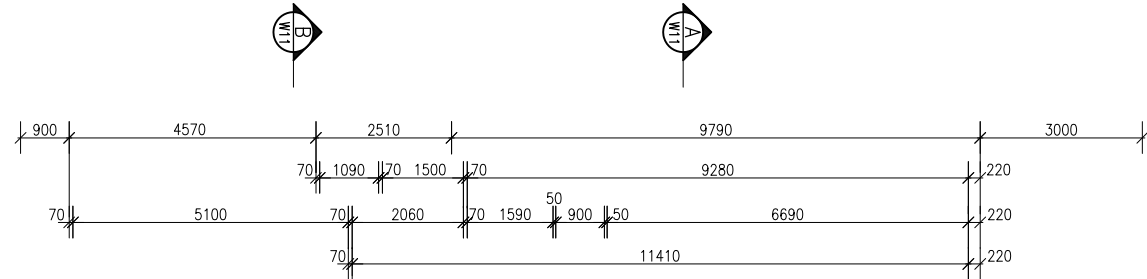

REFER W14 FOR ANGLED
 WALL SETOUT

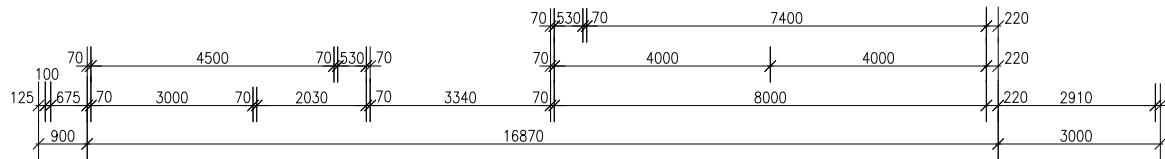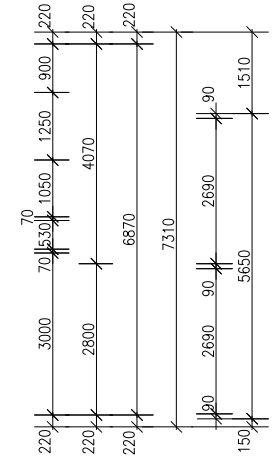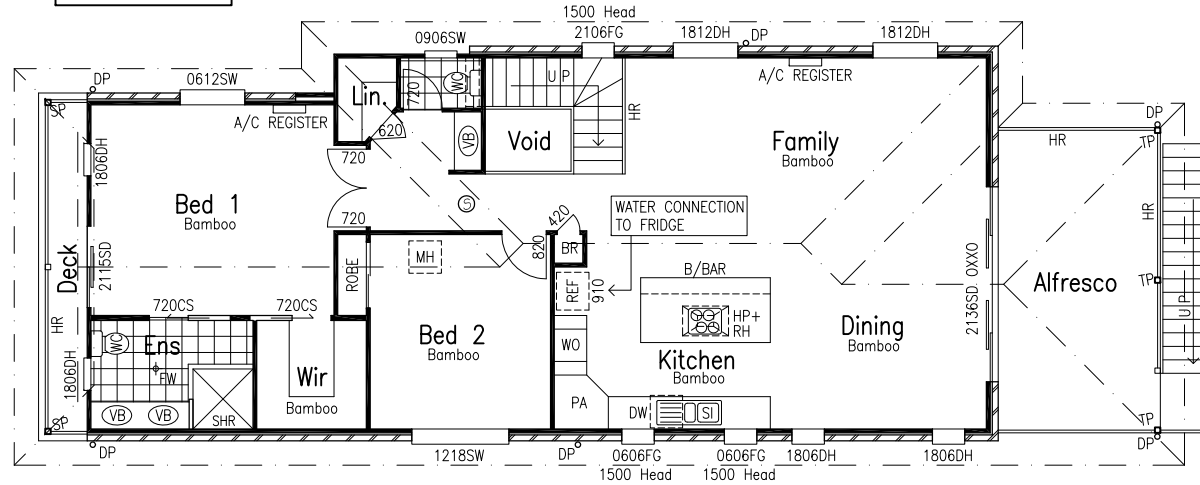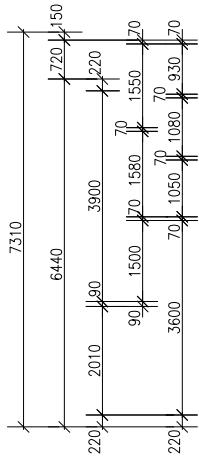

A	DATE	DRAWN
VER	DATE	DESCRIPTION



ALAN BRIND
 DESIGN & CAD DRAFTING PTY LTD
 8 Kaoyong Crt, FERNY GROVE, Q, 4055. Fax 3851 3796. Ph 3851 3166
 BSA LIC. 75230 ACN 072 663 364

PROJECT: _____
 AT: _____

SCALE: 1:100 at A3
 DRAWN: A. Brind
 FOR: _____

DRAWING TITLE: **UPPER LEVEL FLOOR PLAN**

JOB I.D.	
DWG No	VER
W6	A