


SOUTH ELEVATION

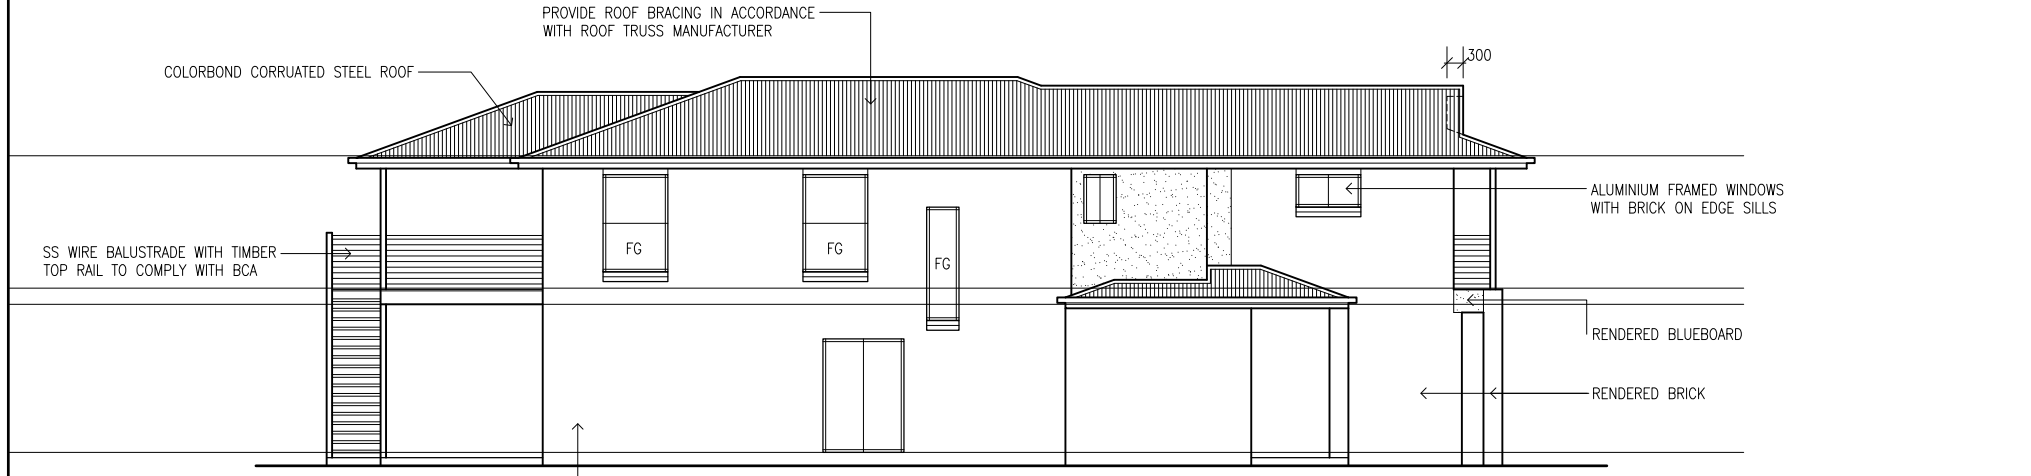

WEST ELEVATION

A	DATE	DRAWN
VER	DATE	DESCRIPTION


**ALAN BRIND**  
 DESIGN & CAD DRAFTING PTY LTD  
 8 Kooyong Crt, FERNY GROVE, Q, 4055. Fax 3851 3796. Ph 3851 3166  
BSA LIC. 75230 ACN 072 663 364

PROJECT: \_\_\_\_\_  
 AT: \_\_\_\_\_

SCALE: 1:100 at A3  
 DRAWN: A. Brind  
 FOR: \_\_\_\_\_

DRAWING TITLE: **ELEVATIONS**

JOB I.D.	
DWG No	VER
<b>W9</b>	<b>A</b>