


NORTH ELEVATION

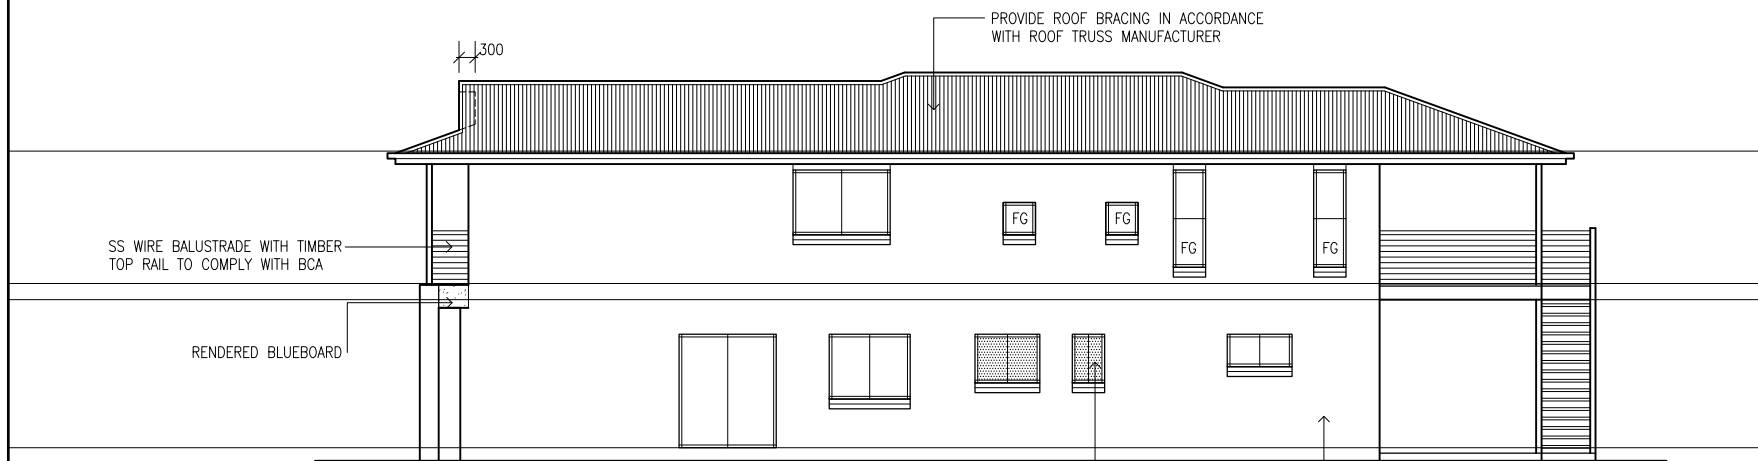

EAST ELEVATION

A	DATE	DRAWN
VER	DATE	DESCRIPTION



ALAN BRIND
 DESIGN & CAD DRAFTING PTY LTD
 8 Kooyong Crt, FERNY GROVE, Q, 4055. Fax 3851 3796. Ph 3851 3166
 BSA LIC. 75230 ACN 072 663 364

PROJECT
 AT:

SCALE
 1:100 at A3
 FOR:

DRAWN
 A. Brind

DRAWING TITLE
ELEVATIONS

JOB I.D.
 DWG No
W10
 VER
A