

THIS PLAN TO BE READ IN CONJUNCTION  
WITH ENGINEERS DRAWINGS


ALL SETOUT DIMENSIONS ARE TAKEN  
FROM EXTERNAL FACE OF BRICKWORK

**SLAB NOTES**

- \* Minimum internal slab height above finished ground level to be 250mm
- \* Where a step in the slab occurs the associated wall frame shall sit on the upper slab
- \* Provide 100mm step from main slab to all external slabs

**Termite Treatment**

Provide Kordon chemically treated physical barrier to perimeter of the building & Kordon propriety barrier to all slab penetrations in accordance with the manufacturer, B.C.A., and A.S.3660.1-2000. The owner is hereby notified that physical termite barriers require periodic inspections for evidence of any termite activity or the need for maintenance and the responsibility for this rests entirely with the owner. Inspections by a qualified person should be carried out at intervals as recommended by the manufacturer or installer's specifications or when termite activity is noticed.

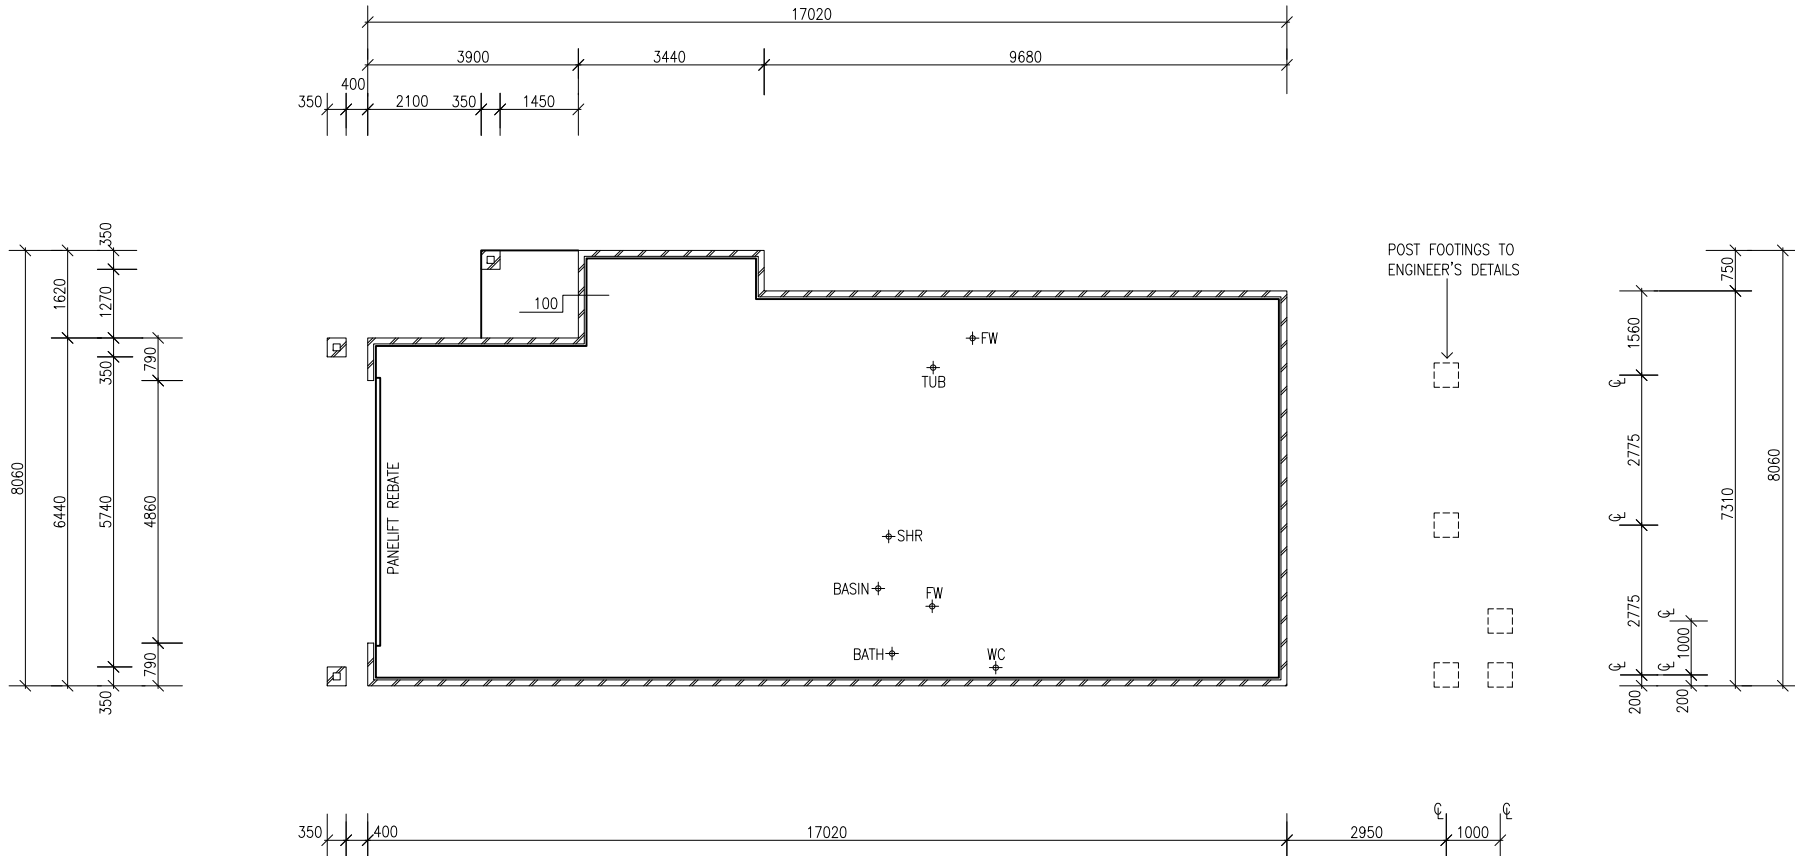

A	DATE	DRAWN
VER	DATE	DESCRIPTION



**ALAN BRIND**  
DESIGN & CAD DRAFTING PTY LTD  
8 Kaoyong Crt, FERNY GROVE, Q, 4055. Fax 3851 3796. Ph 3851 3166  
BSA LIC. 75230 ACN 072 663 364

PROJECT	SCALE	DRAWN
	1:100 at A3	A. Brind
AT:	FOR:	

DRAWING TITLE	JOB I.D.
SLAB SETOUT	DWG No
	W2
	VER
	A